


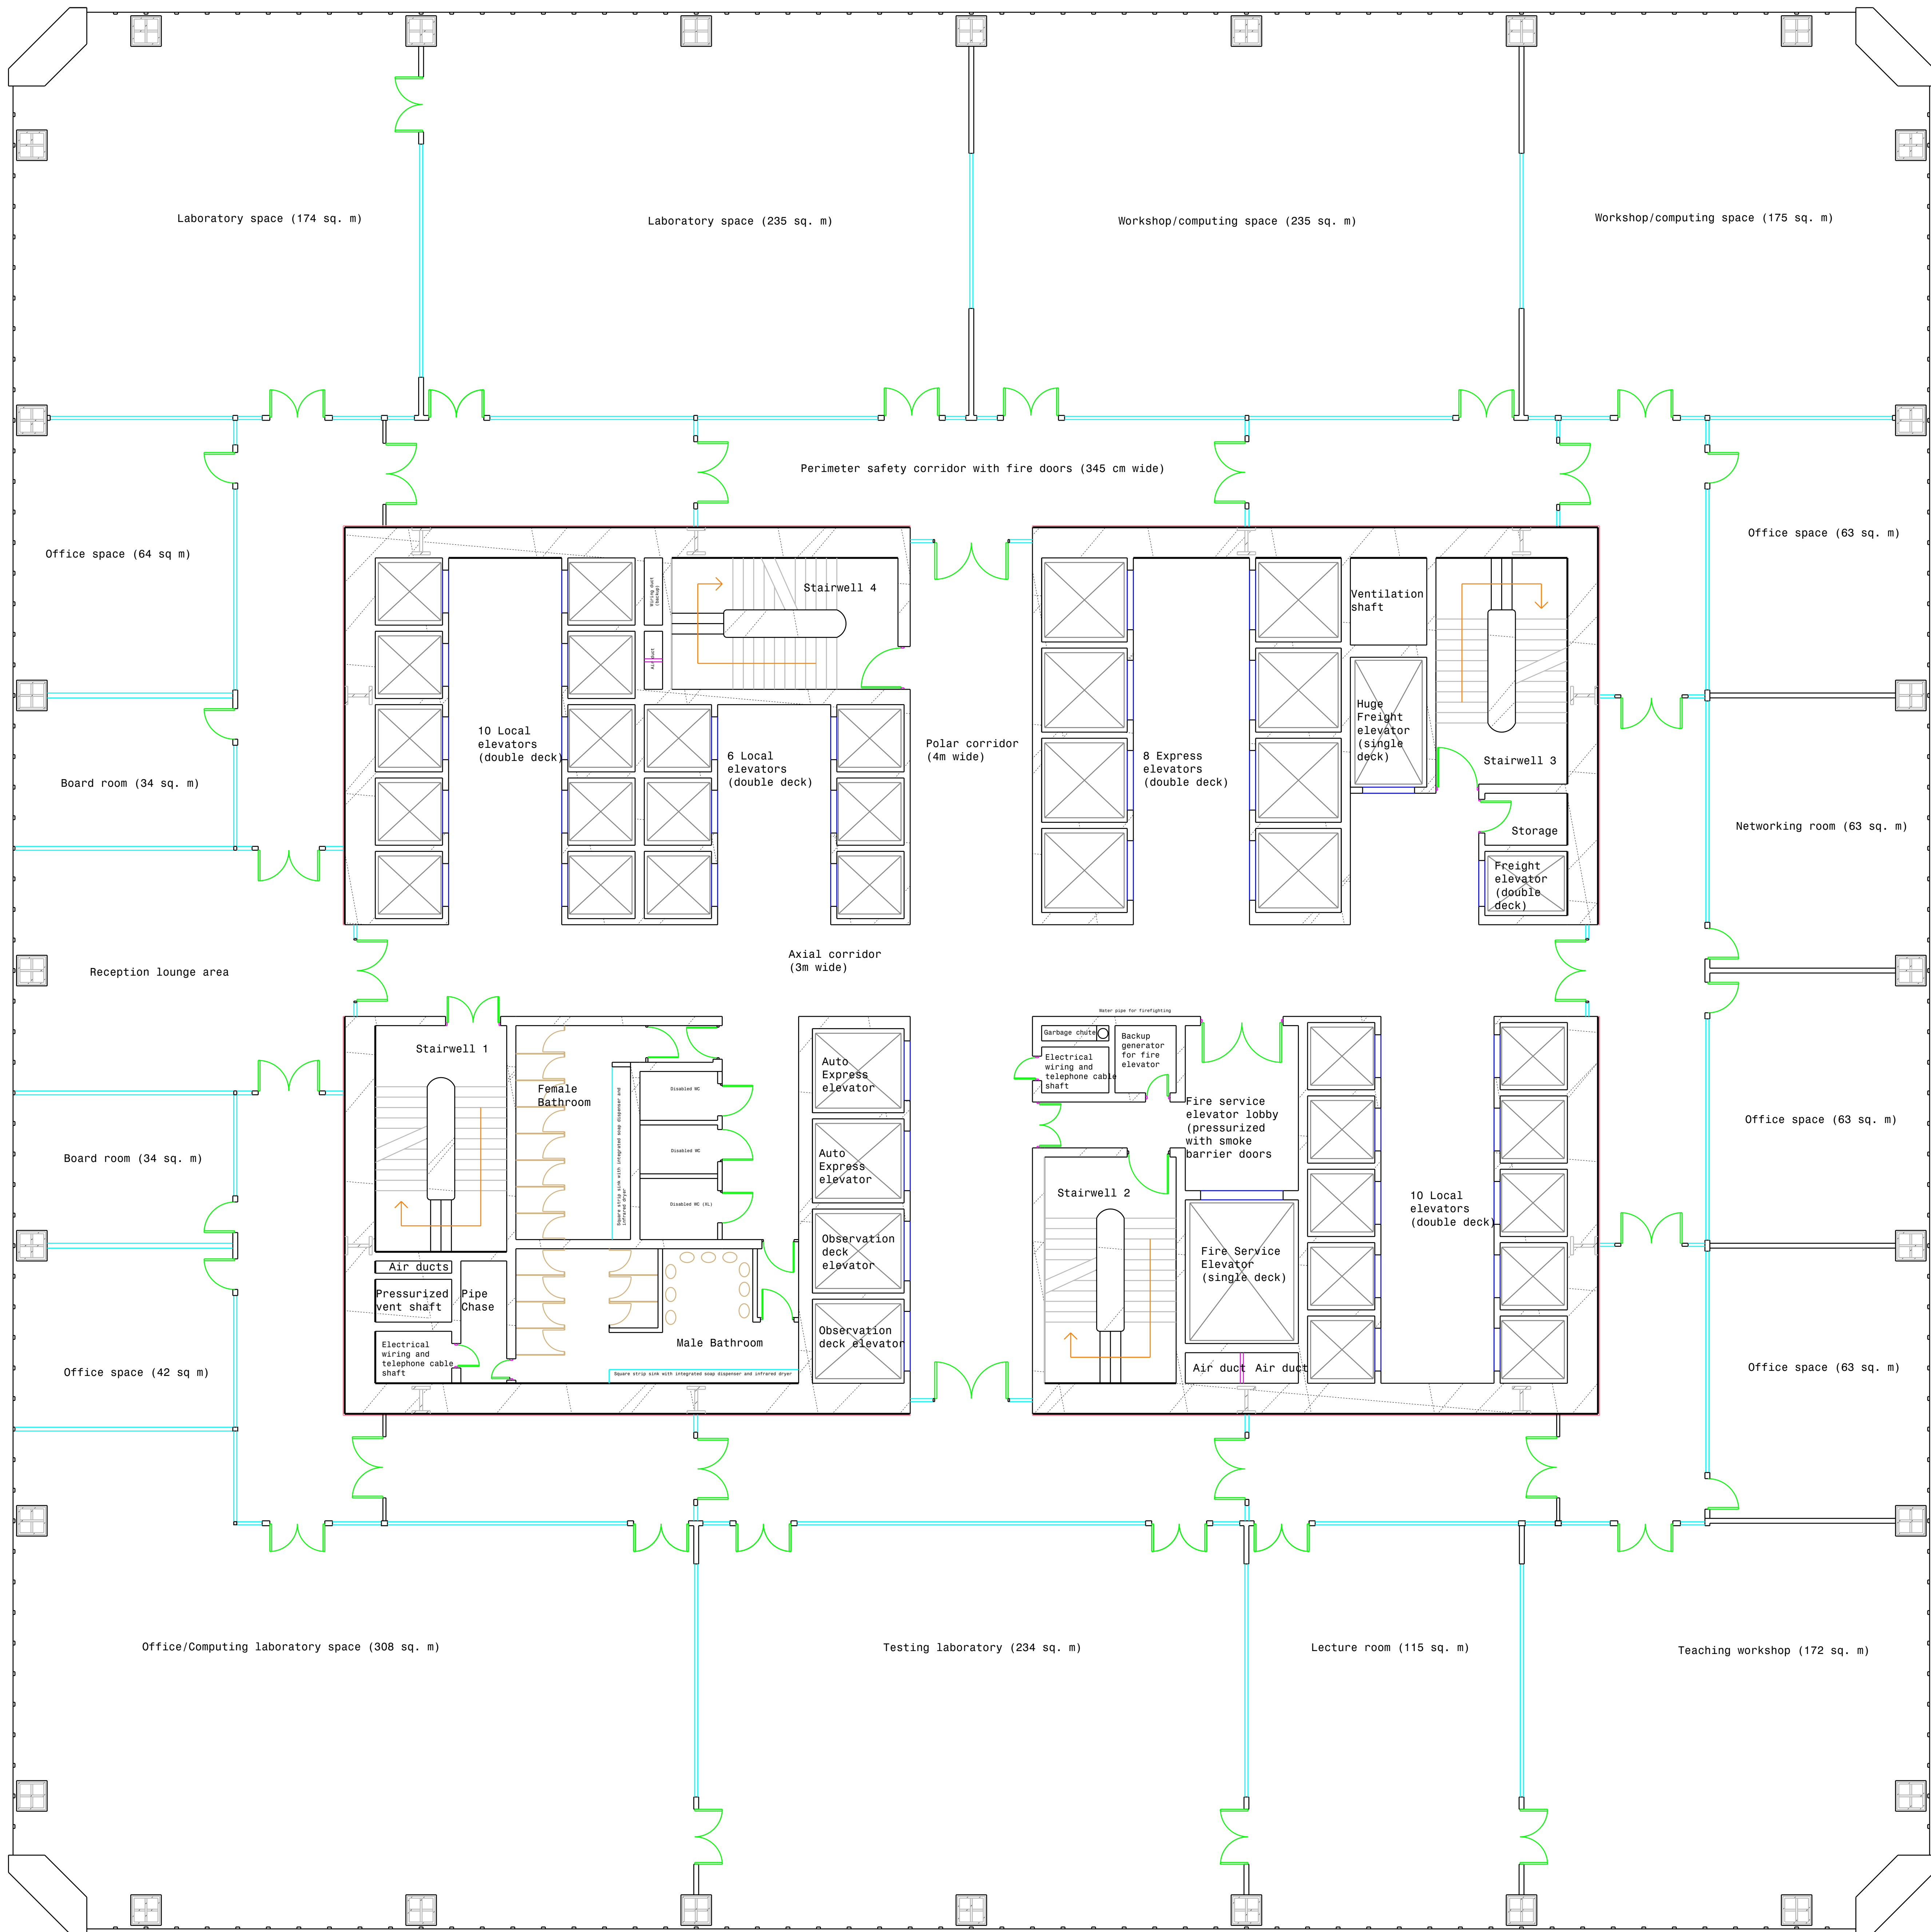

DESIGNED BY: Raphael Chrysler		DATE: 27/11/2025		World Tech Center Towers' Example Laboratory, Office and Workshop Floorplan		I	—
CHECKED BY: TBD		DATE: TBD		Chrysler Design Bureau		H	—
SCALE: AO						G	—
DRAWING NUMBER: EXM-001		SHEET: 1/1				F	—
						E	—
						D	—
						C	—
						B	—
						A	—

This drawing is property of the design coalition of the World Tech Center project